

10 Allée des Glycines . Commune de LA GARDE (83130)
PARCELLE SECTION AB.N° 426 - ZONE UEp. Superficie Totale :1 041m2

Maîtrise d'Oeuvre:

Robert FOGLIA - Architecte D.P.L.G
Villa Tamaris - 851 Corniche Michel Pacha
83 500 LA SEYNE sur MER
Tél : 04 94 63 25 25 - E-mail : robert.foglia.04@sfr.fr

Désignation Plan :

PROJET PLAN DE MASSE

Ech:


1/150

Date:

Ind:

01


DCE

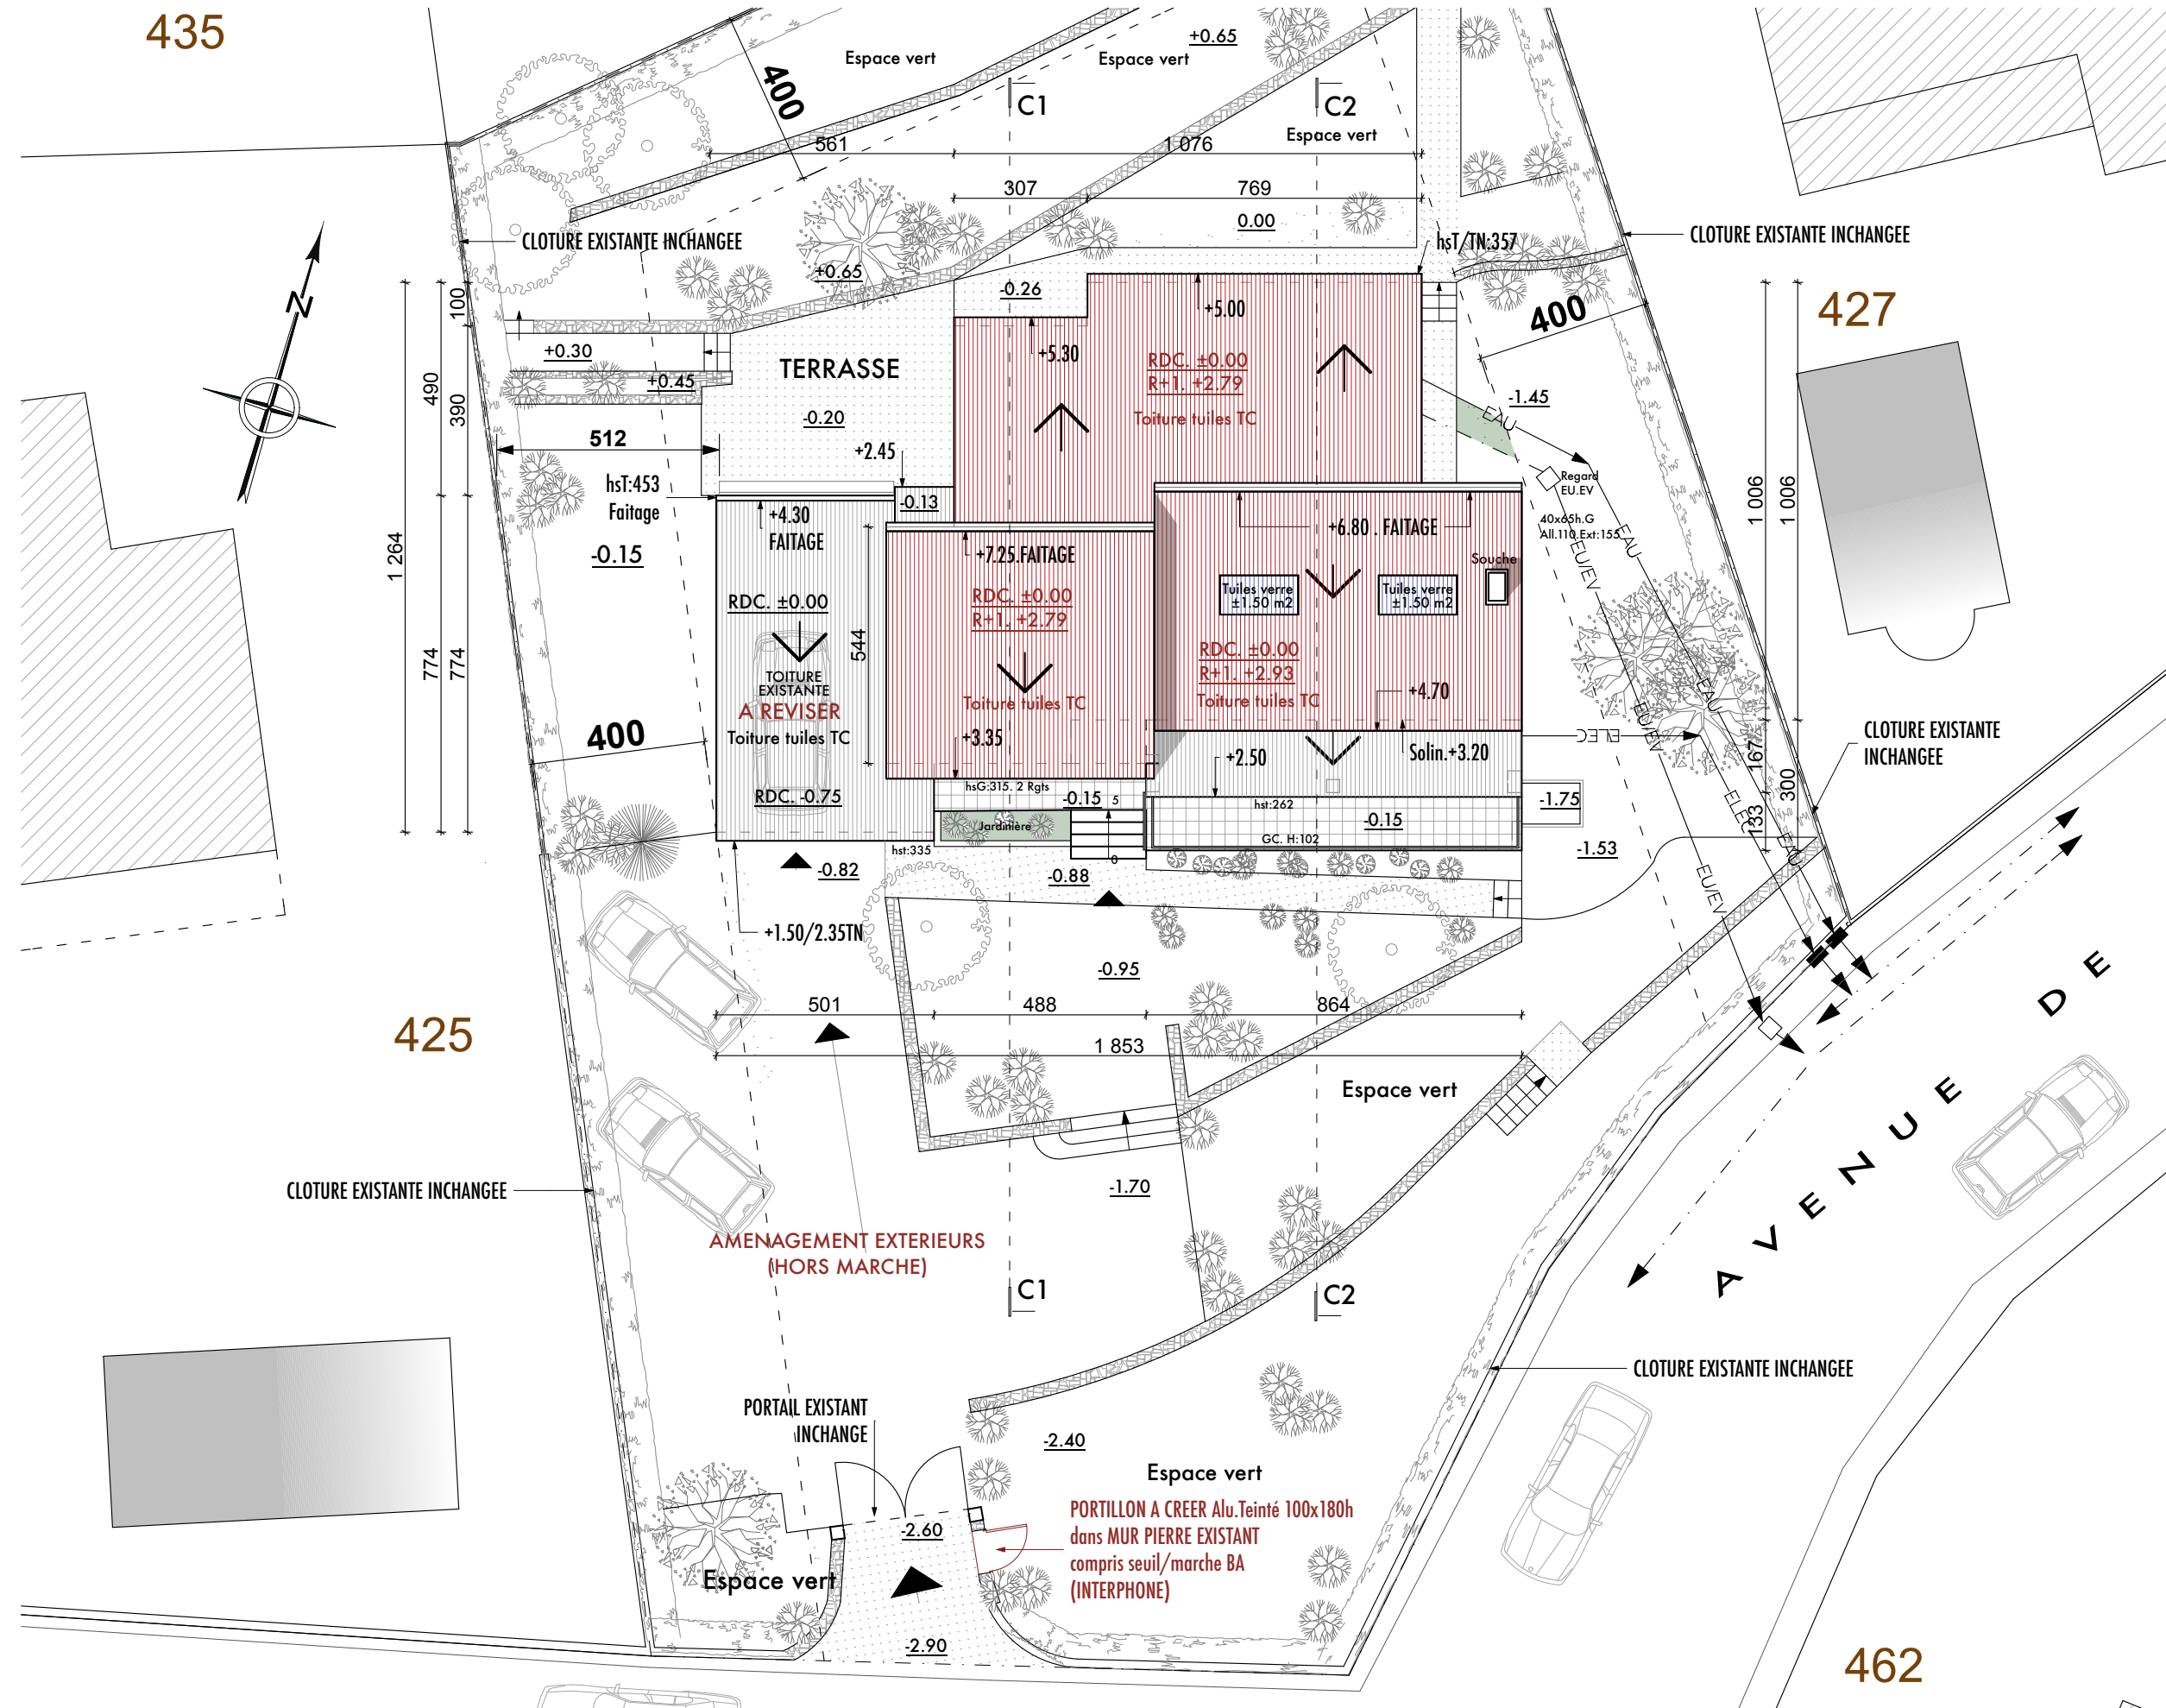



[illegible]


DCE

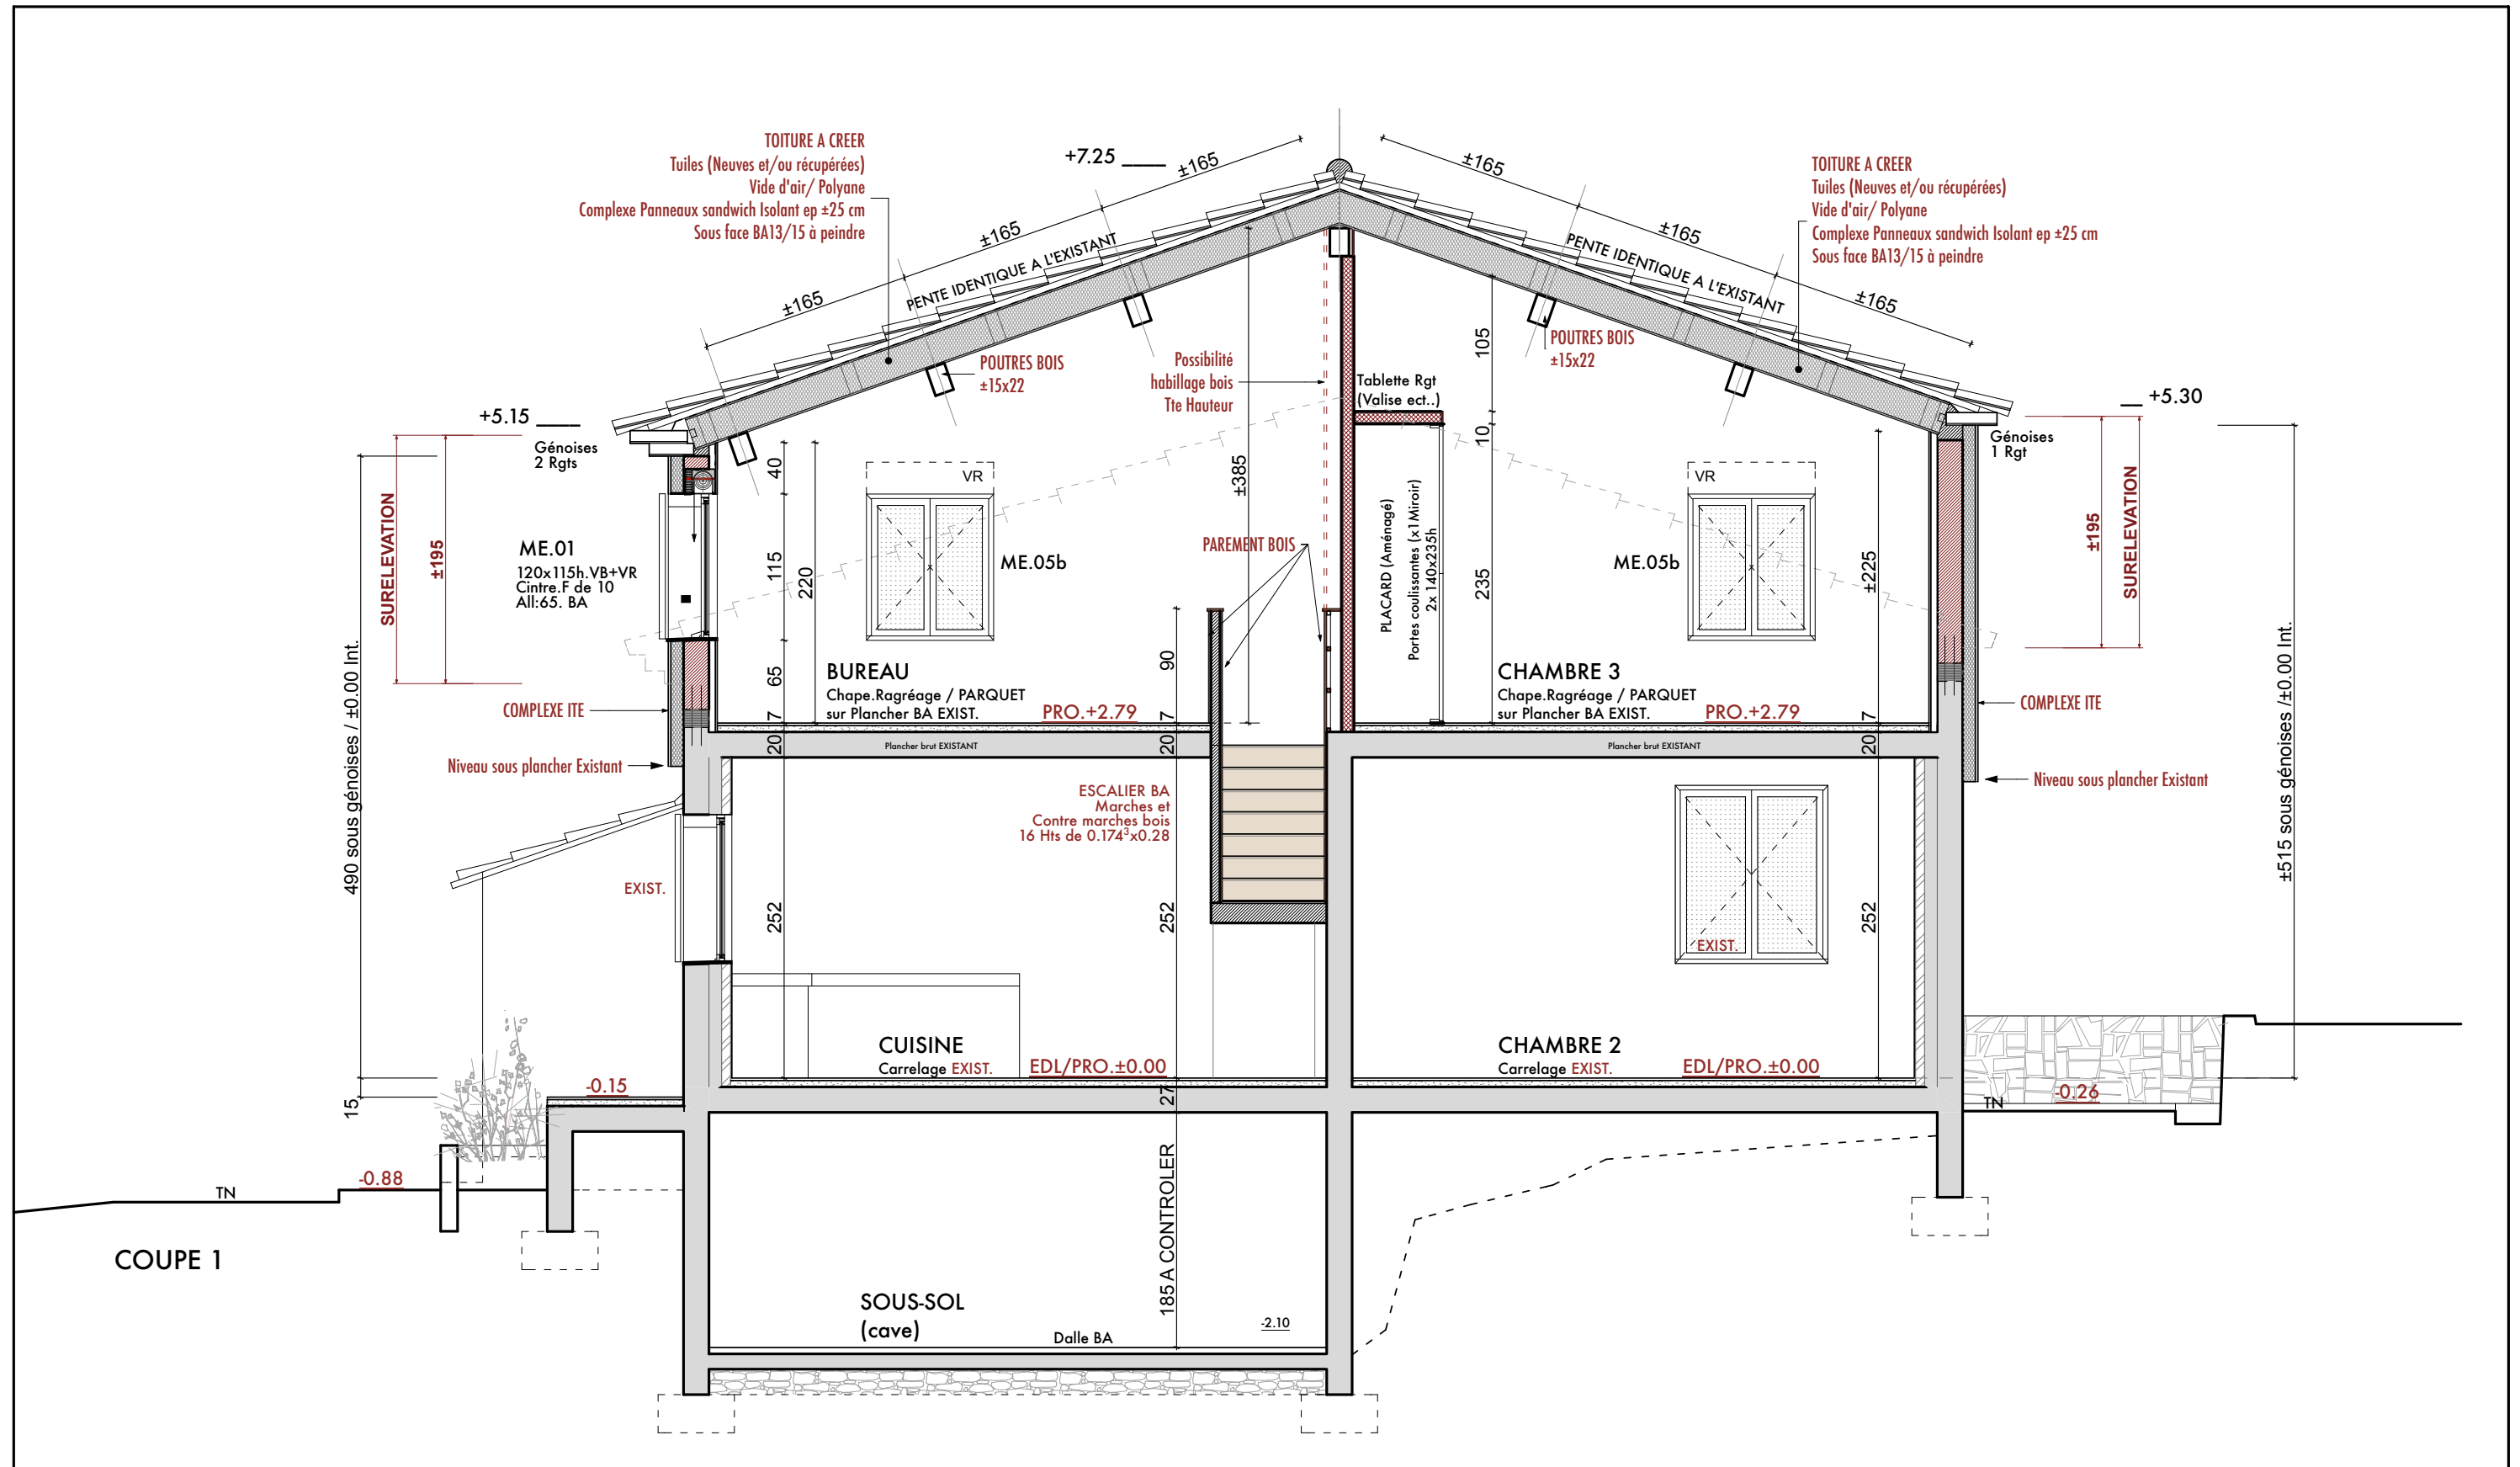



FACADE EST

Ind:

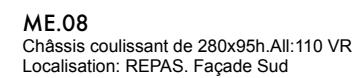

10 Allée des Glycines . Commune de LA GARDE (83130)
PARCELLE SECTION AB.N° 426 - ZONE UEp. Superficie Totale :1 041m2

Robert FOGLIA - Architecte D.P.L.G
Villa Tamaris - 851 Corniche Michel Pacha
83 500 LA SEYNE sur MER
Tél : 04 94 63 25 25 - E-mail : robert.foglia.04@sfr.fr

ELECTRICITE
PLAN. NIVEAU 1

1/75

Ind:

EL01	DCE
------	-----

